


Site Plan - Tennis Courts


HORIZONTAL SCALE: 1" = 20'

 



Keynotes:

- 3-FT HT. CHAIN LINK FENCE. SHOWN FOR REFERENCE ONLY. COORDINATE ROUGH IN AND INSTALLATION WITH ALL NECESSARY TRADES.
- 10-FT. HT. CHAIN LINK FENCE. SHOWN FOR REFERENCE ONLY. COORDINATE ROUGH IN AND INSTALLATION WITH ALL NECESSARY TRADES.
- ELECTRICAL STRUCTURE - SHOWN FOR REFERENCE ONLY. COORDINATE ROUGH IN AND INSTALLATION WITH ALL NECESSARY TRADES.
- 12-IN RIBBON CURB AT TENNIS COURTS - SEE DETAIL 5/C2.05.1.
- 3-FT RIBBON CURB AT TENNIS COURTS - SEE DETAIL 6/C2.05.1.
- CHAIN LINK GATE. SHOWN FOR REFERENCE ONLY.
- TENNIS NET AND POSTS - SHOWN FOR REFERENCE ONLY. COORDINATE ROUGH IN AND INSTALLATION WITH ALL NECESSARY TRADES.
- TENNIS NET HOLD DOWN - SHOWN FOR REFERENCE ONLY. COORDINATE ROUGH IN AND INSTALLATION WITH ALL NECESSARY TRADES.
- FREEZE FREE HYDRANT - SHOWN FOR REFERENCE ONLY. COORDINATE ROUGH IN AND INSTALLATION WITH ALL NECESSARY TRADES.
- MATCH FLUSH WITH EXISTING CONCRETE. BY OTHERS.

Material Legend

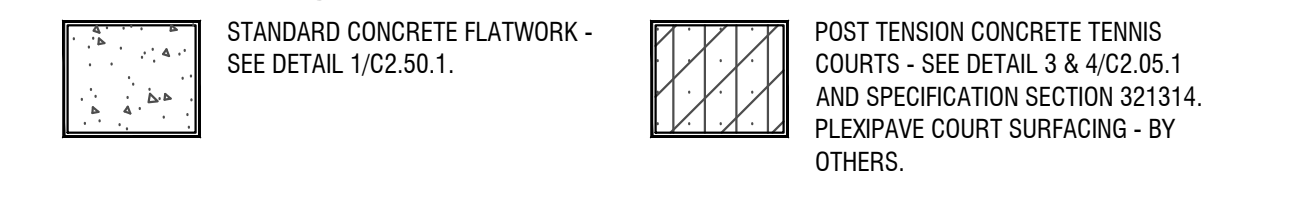


Sheet Legend

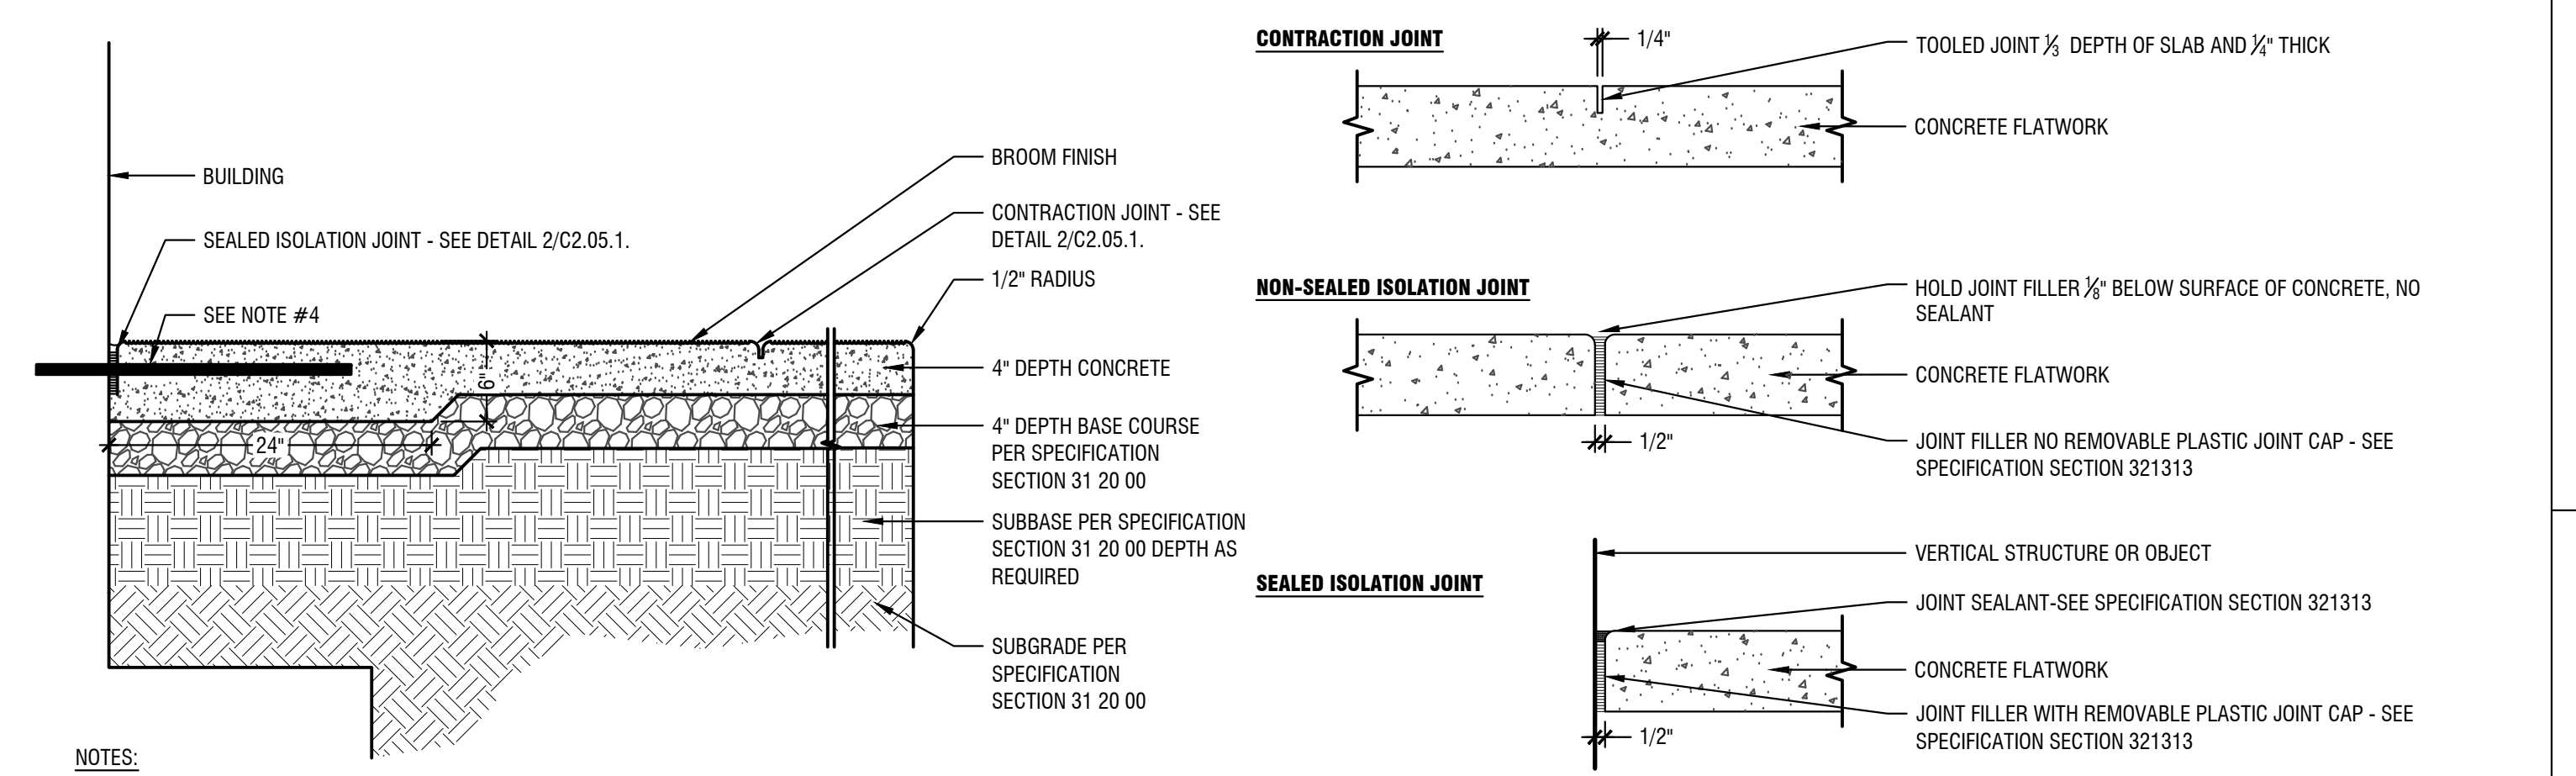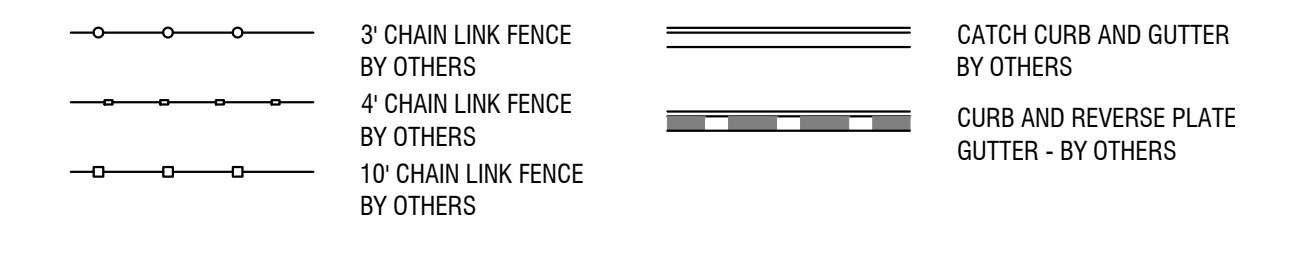


- NOTES:**
- JOINTS SHALL BE SPACED EVENLY THROUGHOUT LENGTH OF WALK, AS SHOWN ON DRAWINGS.
 - SEE SPECIFICATION SECTION 32 13 13.
 - THICKEN CONCRETE TO 6-INCH DEPTH MINIMUM TO ACCEPT PLAIN BAR AT DOORWAYS.
 - 24" LONG 2" DIA. PLAIN BAR EMBEDDED 6" INTO STEM WALL AT 18" O.C. AT ALL DOORS. DRILL STEM WALL FOR TIGHT FIT, NO EPOXY.
 - 24" LONG 2" DIA. PLAIN BAR EMBEDDED 6" INTO STEM WALL ON ADJACENT HARDSCAPE AT 18" O.C. WHERE EXISTING CONCRETE ABUTS NEW. DRILL FOR TIGHT FIT, NO EPOXY.

1 Standard Concrete Flatwork Section
Scale: 1" = 1"

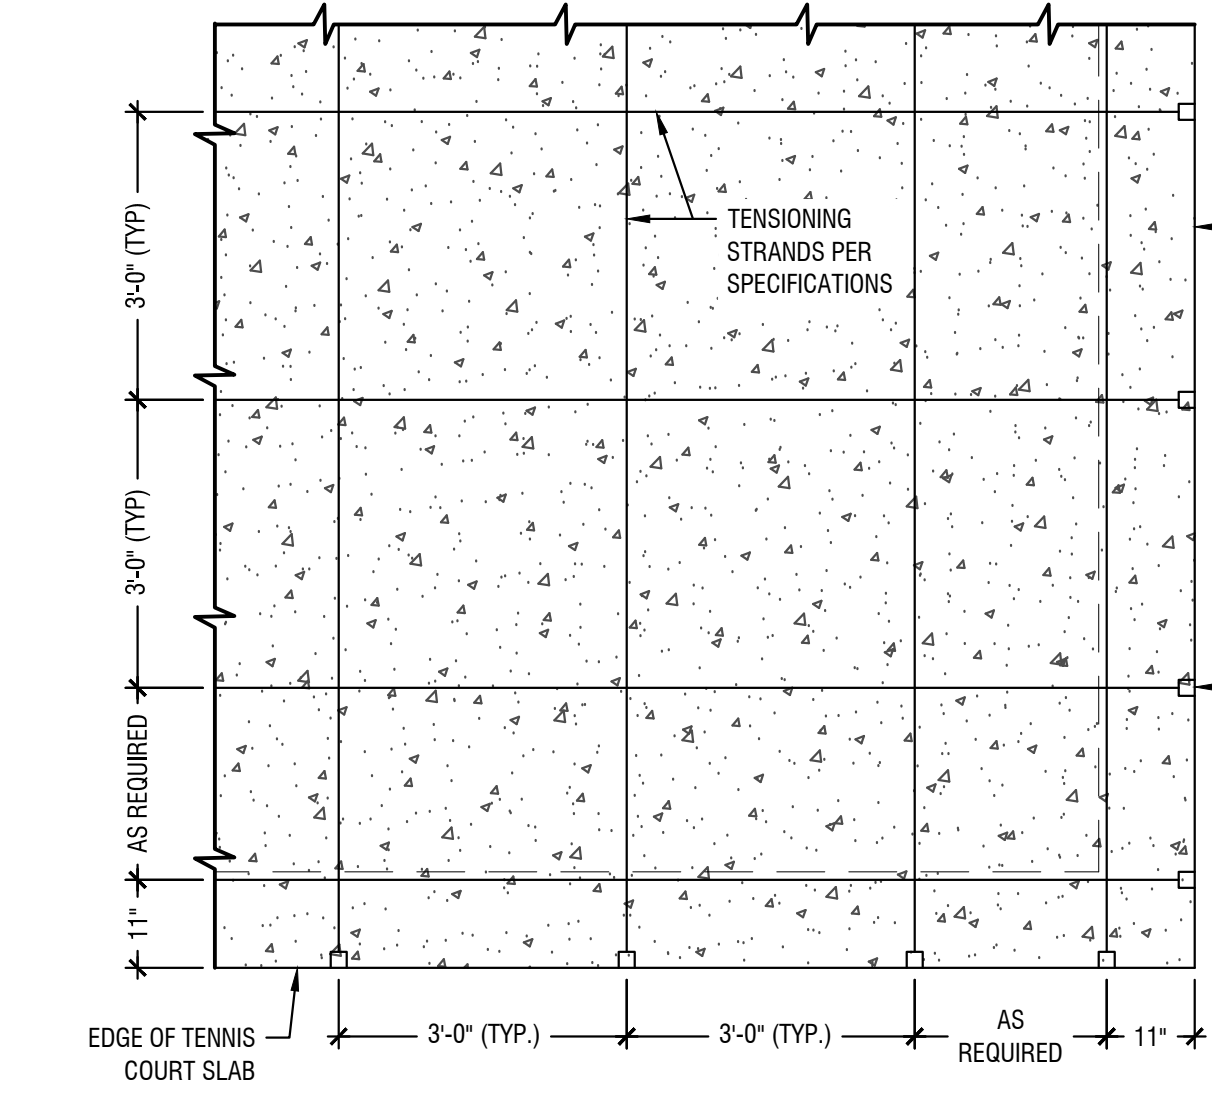


2 Concrete Control Joints
Scale: 1-1/2" = 1"

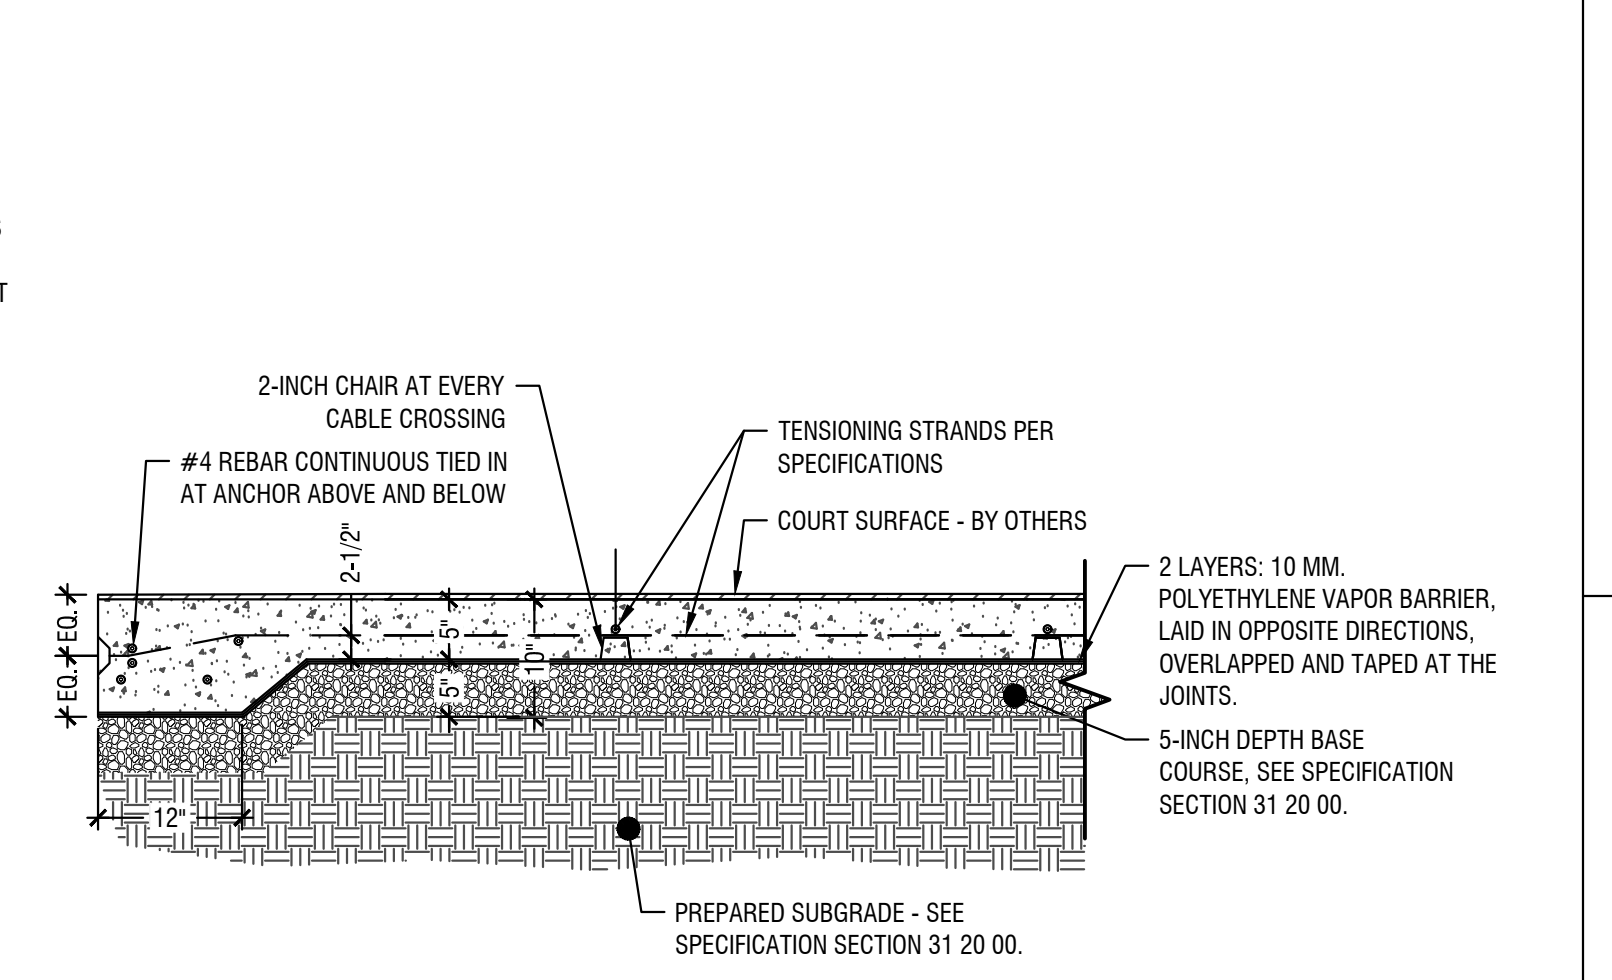


- NOTES:**
- SEE SPECIFICATION SECTION 321313.
 - SEE LAYOUT PLANS FOR JOINT PATTERN AND LOCATION.
 - USE ISOLATION JOINTS AT ALL LOCATIONS WHERE DIFFERENTIAL MOVEMENT BETWEEN THE PAVEMENT AND A STRUCTURE MAY OCCUR.
 - PROVIDE ISOLATION JOINT AT ALL ELECTRICAL, FUTURE BASES AND UTILITY STRUCTURES UNLESS NOTED OTHERWISE.
 - JOINT SEALANT TO ONLY BE INSTALLED ADJACENT TO BUILDING.

3 Post Tensioned Concrete Strand Layout
Scale: 1/2" = 1"

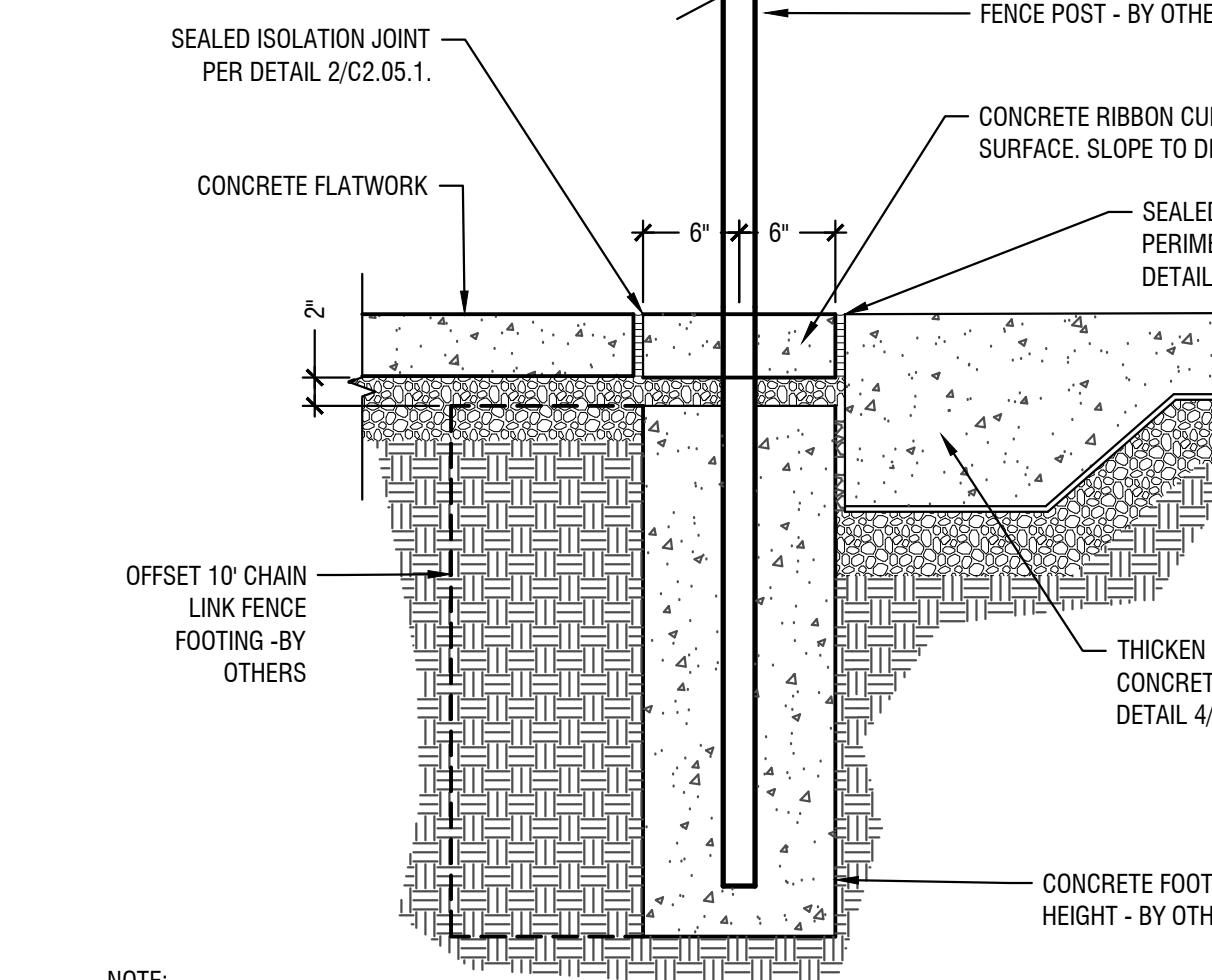

- NOTE:**
- INSTALL CONTRACTION JOINT AT EACH POST LOCATION.

4 Post Tensioned Concrete Section
Scale: 3/4" = 1"

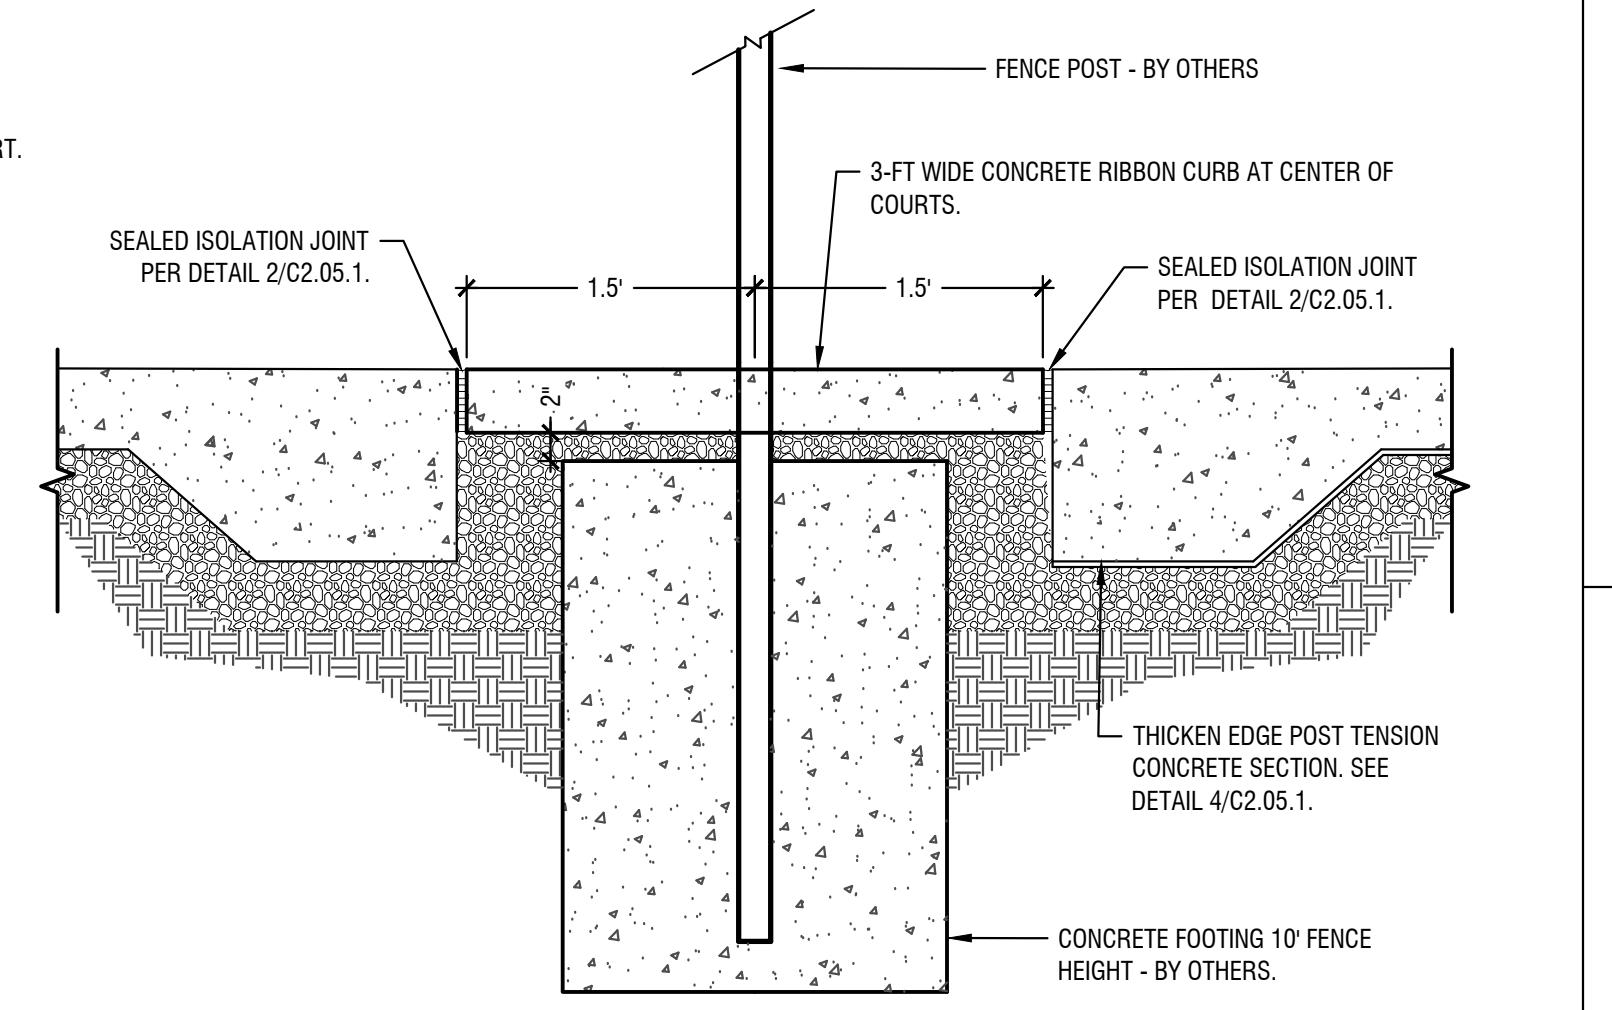

- NOTE:**
- INSTALL CONTRACTION JOINT AT EACH POST LOCATION.

5 Fence Post at Post Tension Concrete
Scale: 1" = 1"



6 3-FT Concrete Ribbon Curb
Scale: 1" = 1"



OWYHEE HIGH SCHOOL
WEST ADA SCHOOL DISTRICT #2
USTICK ROAD
MERIDIAN, IDAHO 83646

THE LAND GROUP
TLG PN: 118001

DESIGN WEST ARCHITECTS P.A.
MERIDIAN, IDAHO • PULLMAN, WASHINGTON
KENNEWICK, WASHINGTON • ONTARIO, OREGON
SPOKANE, WASHINGTON
www.designwestpa.com

REVISIONS APPENDIX M
06/18/2020

DRAWN BY: RTH/JMG/AH
CHECKED BY: GWMTA
JOB NUMBER: 171102
DATE: 08/21/2020
SHEET: C2.05.1

Site Plan - Tennis Courts